


LOTISSEMENT SARTHE HABITAT

PLAN DE BORNAGE

Echelle : 1/500

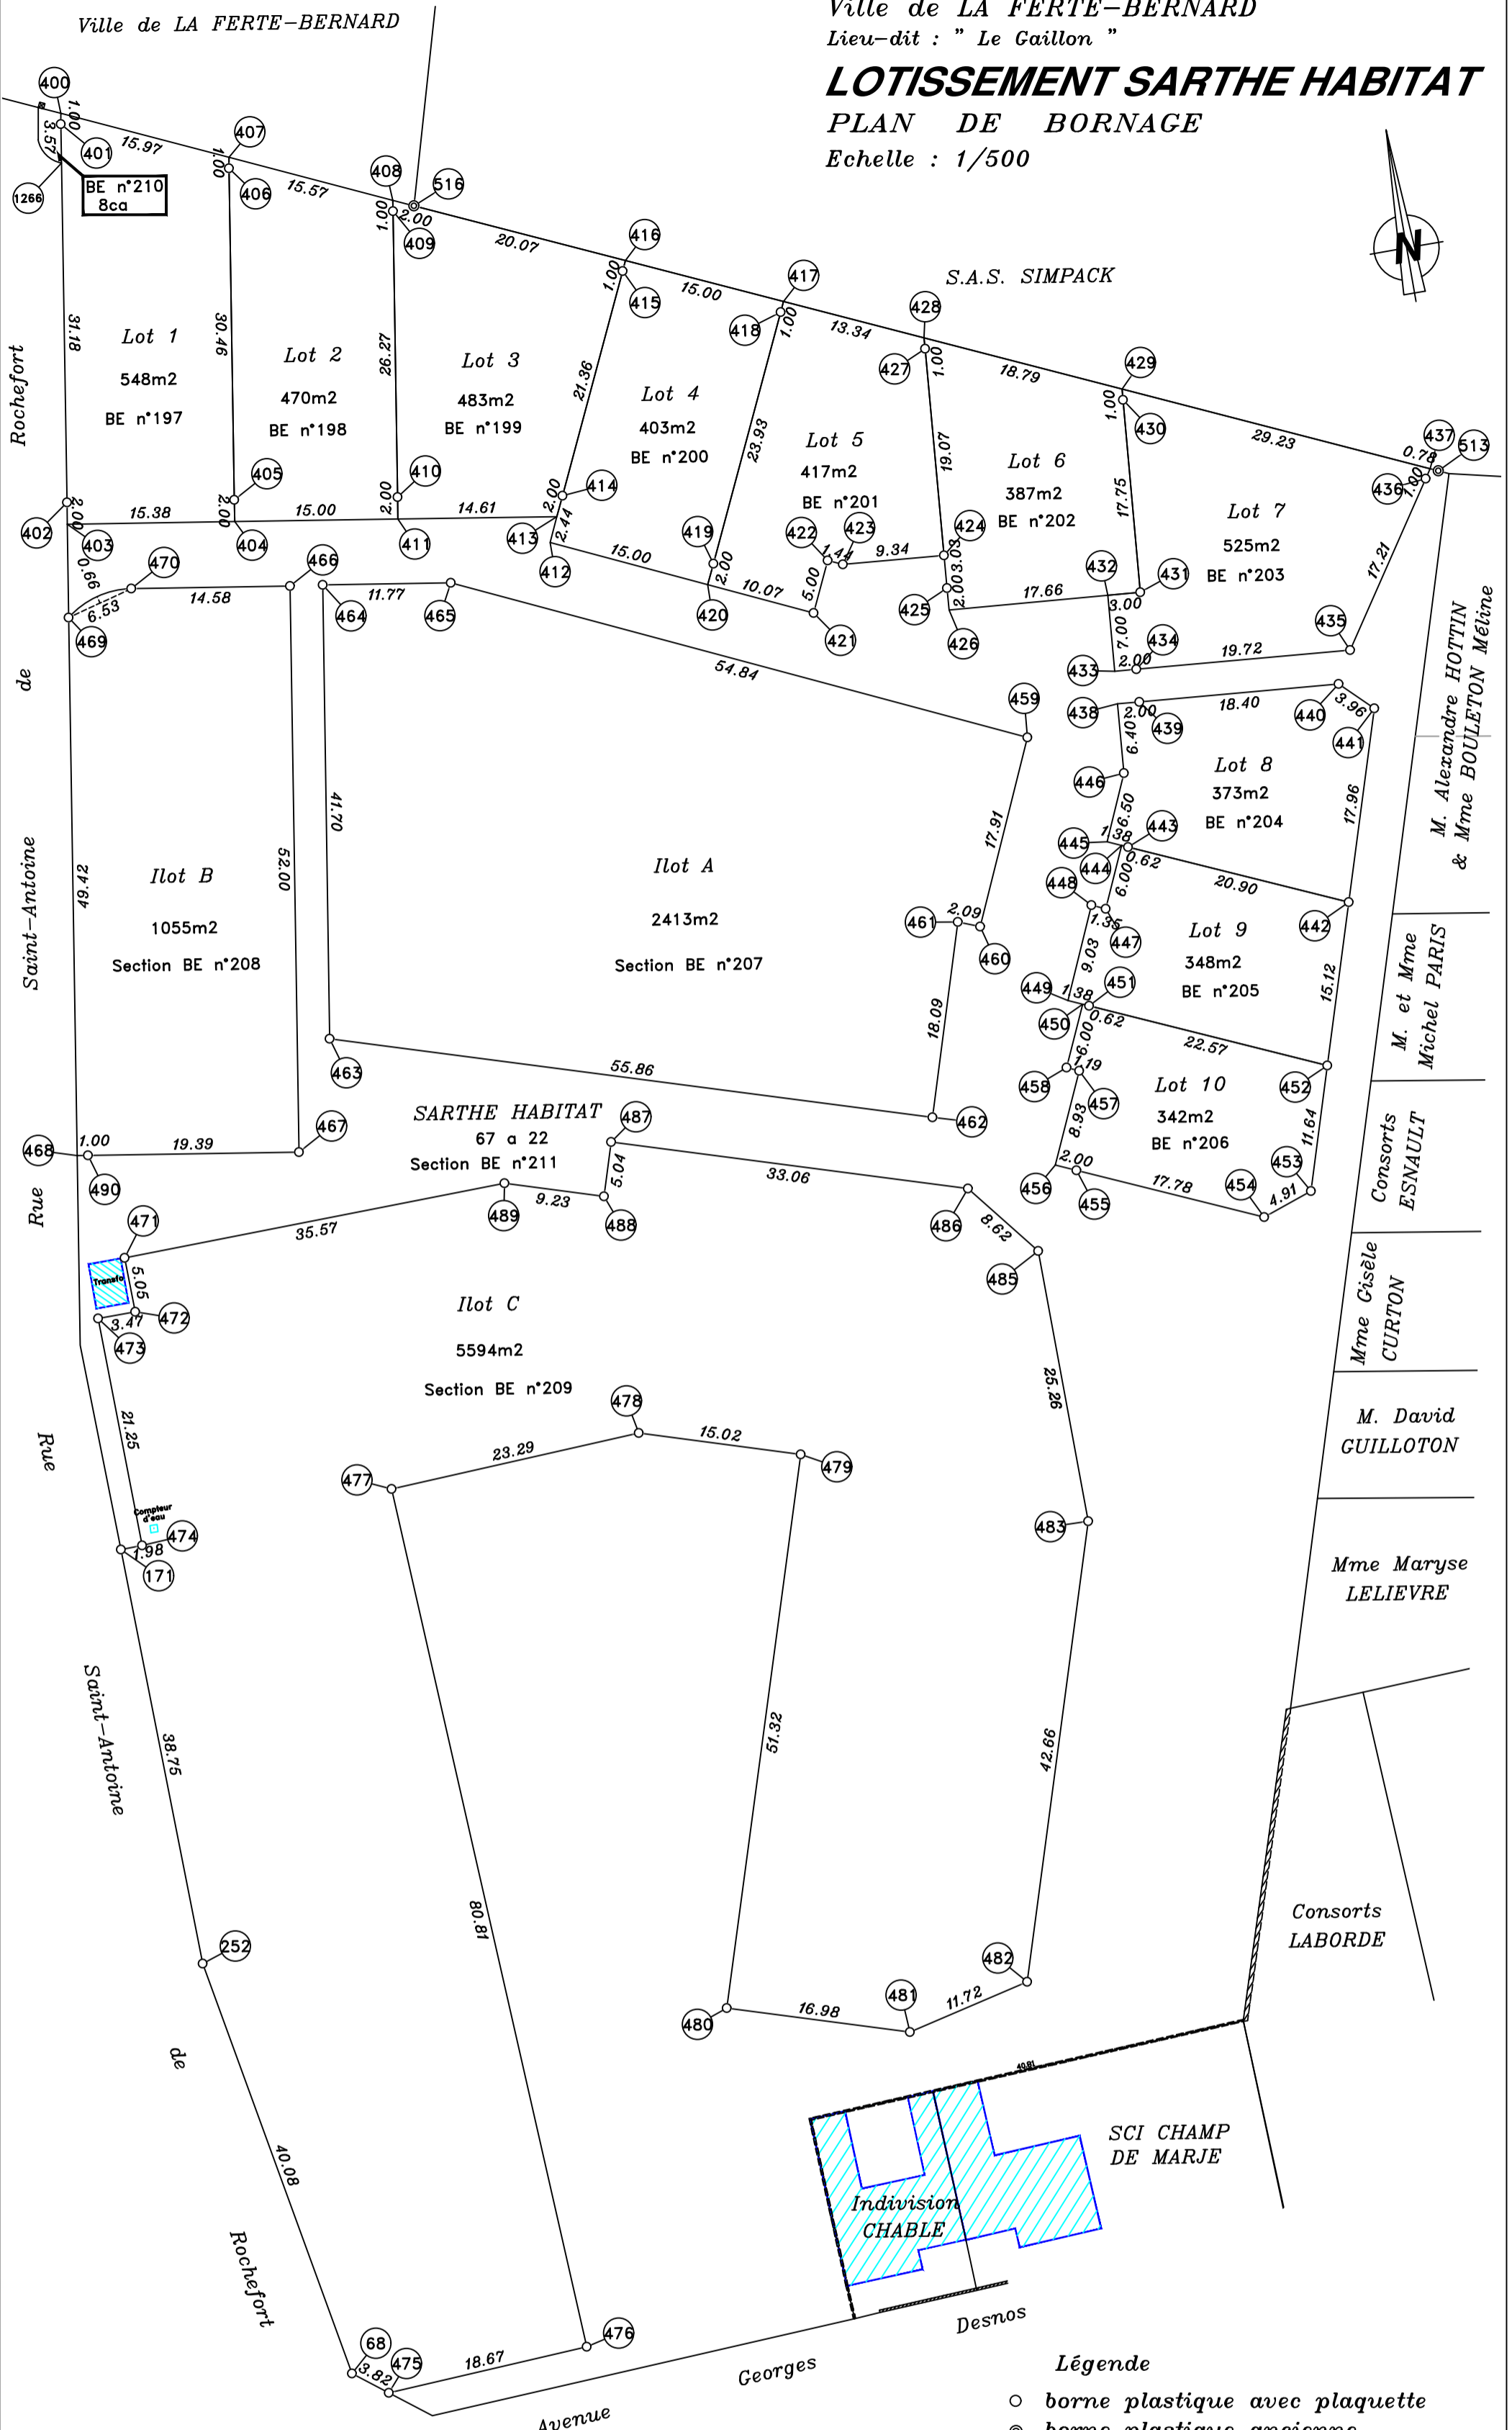

Légende

- borne plastique avec plaquette
- ⊙ borne plastique ancienne
- clou d'arpentage

MAT	X	Y
68	1524615.07	7223793.99
171	1524607.11	7223872.19
252	1524608.01	7223833.45
400	1524624.29	7224003.13
401	1524624.14	7224002.14
402	1524618.72	7223967.81
403	1524618.41	7223965.84
404	1524633.61	7223963.44
405	1524633.92	7223965.41
406	1524638.66	7223995.50
407	1524638.82	7223996.49
408	1524652.99	7223990.02
409	1524652.83	7223989.03
410	1524648.73	7223963.08
411	1524648.42	7223961.10
412	1524661.82	7223956.59
413	1524662.85	7223958.80
414	1524663.69	7223960.62
415	1524672.67	7223979.99
416	1524673.09	7223980.90
417	1524686.75	7223974.71
418	1524686.33	7223973.80
419	1524676.27	7223952.09
420	1524675.43	7223950.28

421	1524684.57	7223946.04
422	1524686.67	7223950.58
423	1524687.98	7223949.97
424	1524697.28	7223949.20
425	1524697.04	7223946.18
426	1524696.88	7223944.19
427	1524698.82	7223968.21
428	1524698.91	7223969.20
429	1524716.02	7223961.45
430	1524715.94	7223960.45
431	1524714.47	7223942.76
432	1524711.48	7223943.01
433	1524710.91	7223936.03
434	1524712.90	7223935.86
435	1524732.55	7223934.24
436	1524742.10	7223948.55
437	1524742.65	7223949.38
438	1524710.66	7223933.04
439	1524712.65	7223932.87
440	1524730.99	7223931.34
441	1524733.83	7223928.58
442	1524728.47	7223911.44
443	1524709.36	7223919.91
444	1524708.79	7223920.16
445	1524707.53	7223920.72

446	1524710.14	7223926.67
447	1524706.35	7223914.68
448	1524705.12	7223915.22
449	1524701.50	7223906.96
450	1524702.76	7223906.40
451	1524703.32	7223906.15
452	1524723.96	7223897.00
453	1524720.48	7223885.89
454	1524715.84	7223884.27
455	1524699.59	7223891.47
456	1524697.76	7223892.28
457	1524701.41	7223900.43
458	1524700.32	7223900.92
459	1524701.97	7223931.42
460	1524694.71	7223915.05
461	1524692.76	7223915.80
462	1524687.39	7223898.53
463	1524634.05	7223915.14
464	1524640.58	7223956.32
465	1524652.21	7223954.49
466	1524637.61	7223956.73
467	1524629.51	7223905.37
468	1524609.36	7223908.55
469	1524617.07	7223957.36
470	1524623.20	7223959.00

471	1524612.05	7223898.52
472	1524612.16	7223893.48
473	1524608.69	7223893.48
474	1524609.09	7223872.23
475	1524618.09	7223791.67
476	1524636.73	7223792.72
477	1524632.57	7223897.34
478	1524655.82	7223874.59
479	1524670.16	7223870.10
480	1524654.73	7223821.15
481	1524670.94	7223861.60
482	1524682.35	7223818.81
483	1524695.12	7223859.52
484	1524694.85	7223884.78
485	1524689.49	7223891.53
486	1524657.92	7223901.36
487	1524656.42	7223896.55
488	1524647.61	7223899.30
489	1524610.35	7223908.39
490	1524743.36	7223949.06
516	1524654.81	7223989.18
1266	1524623.58	7223998.61